




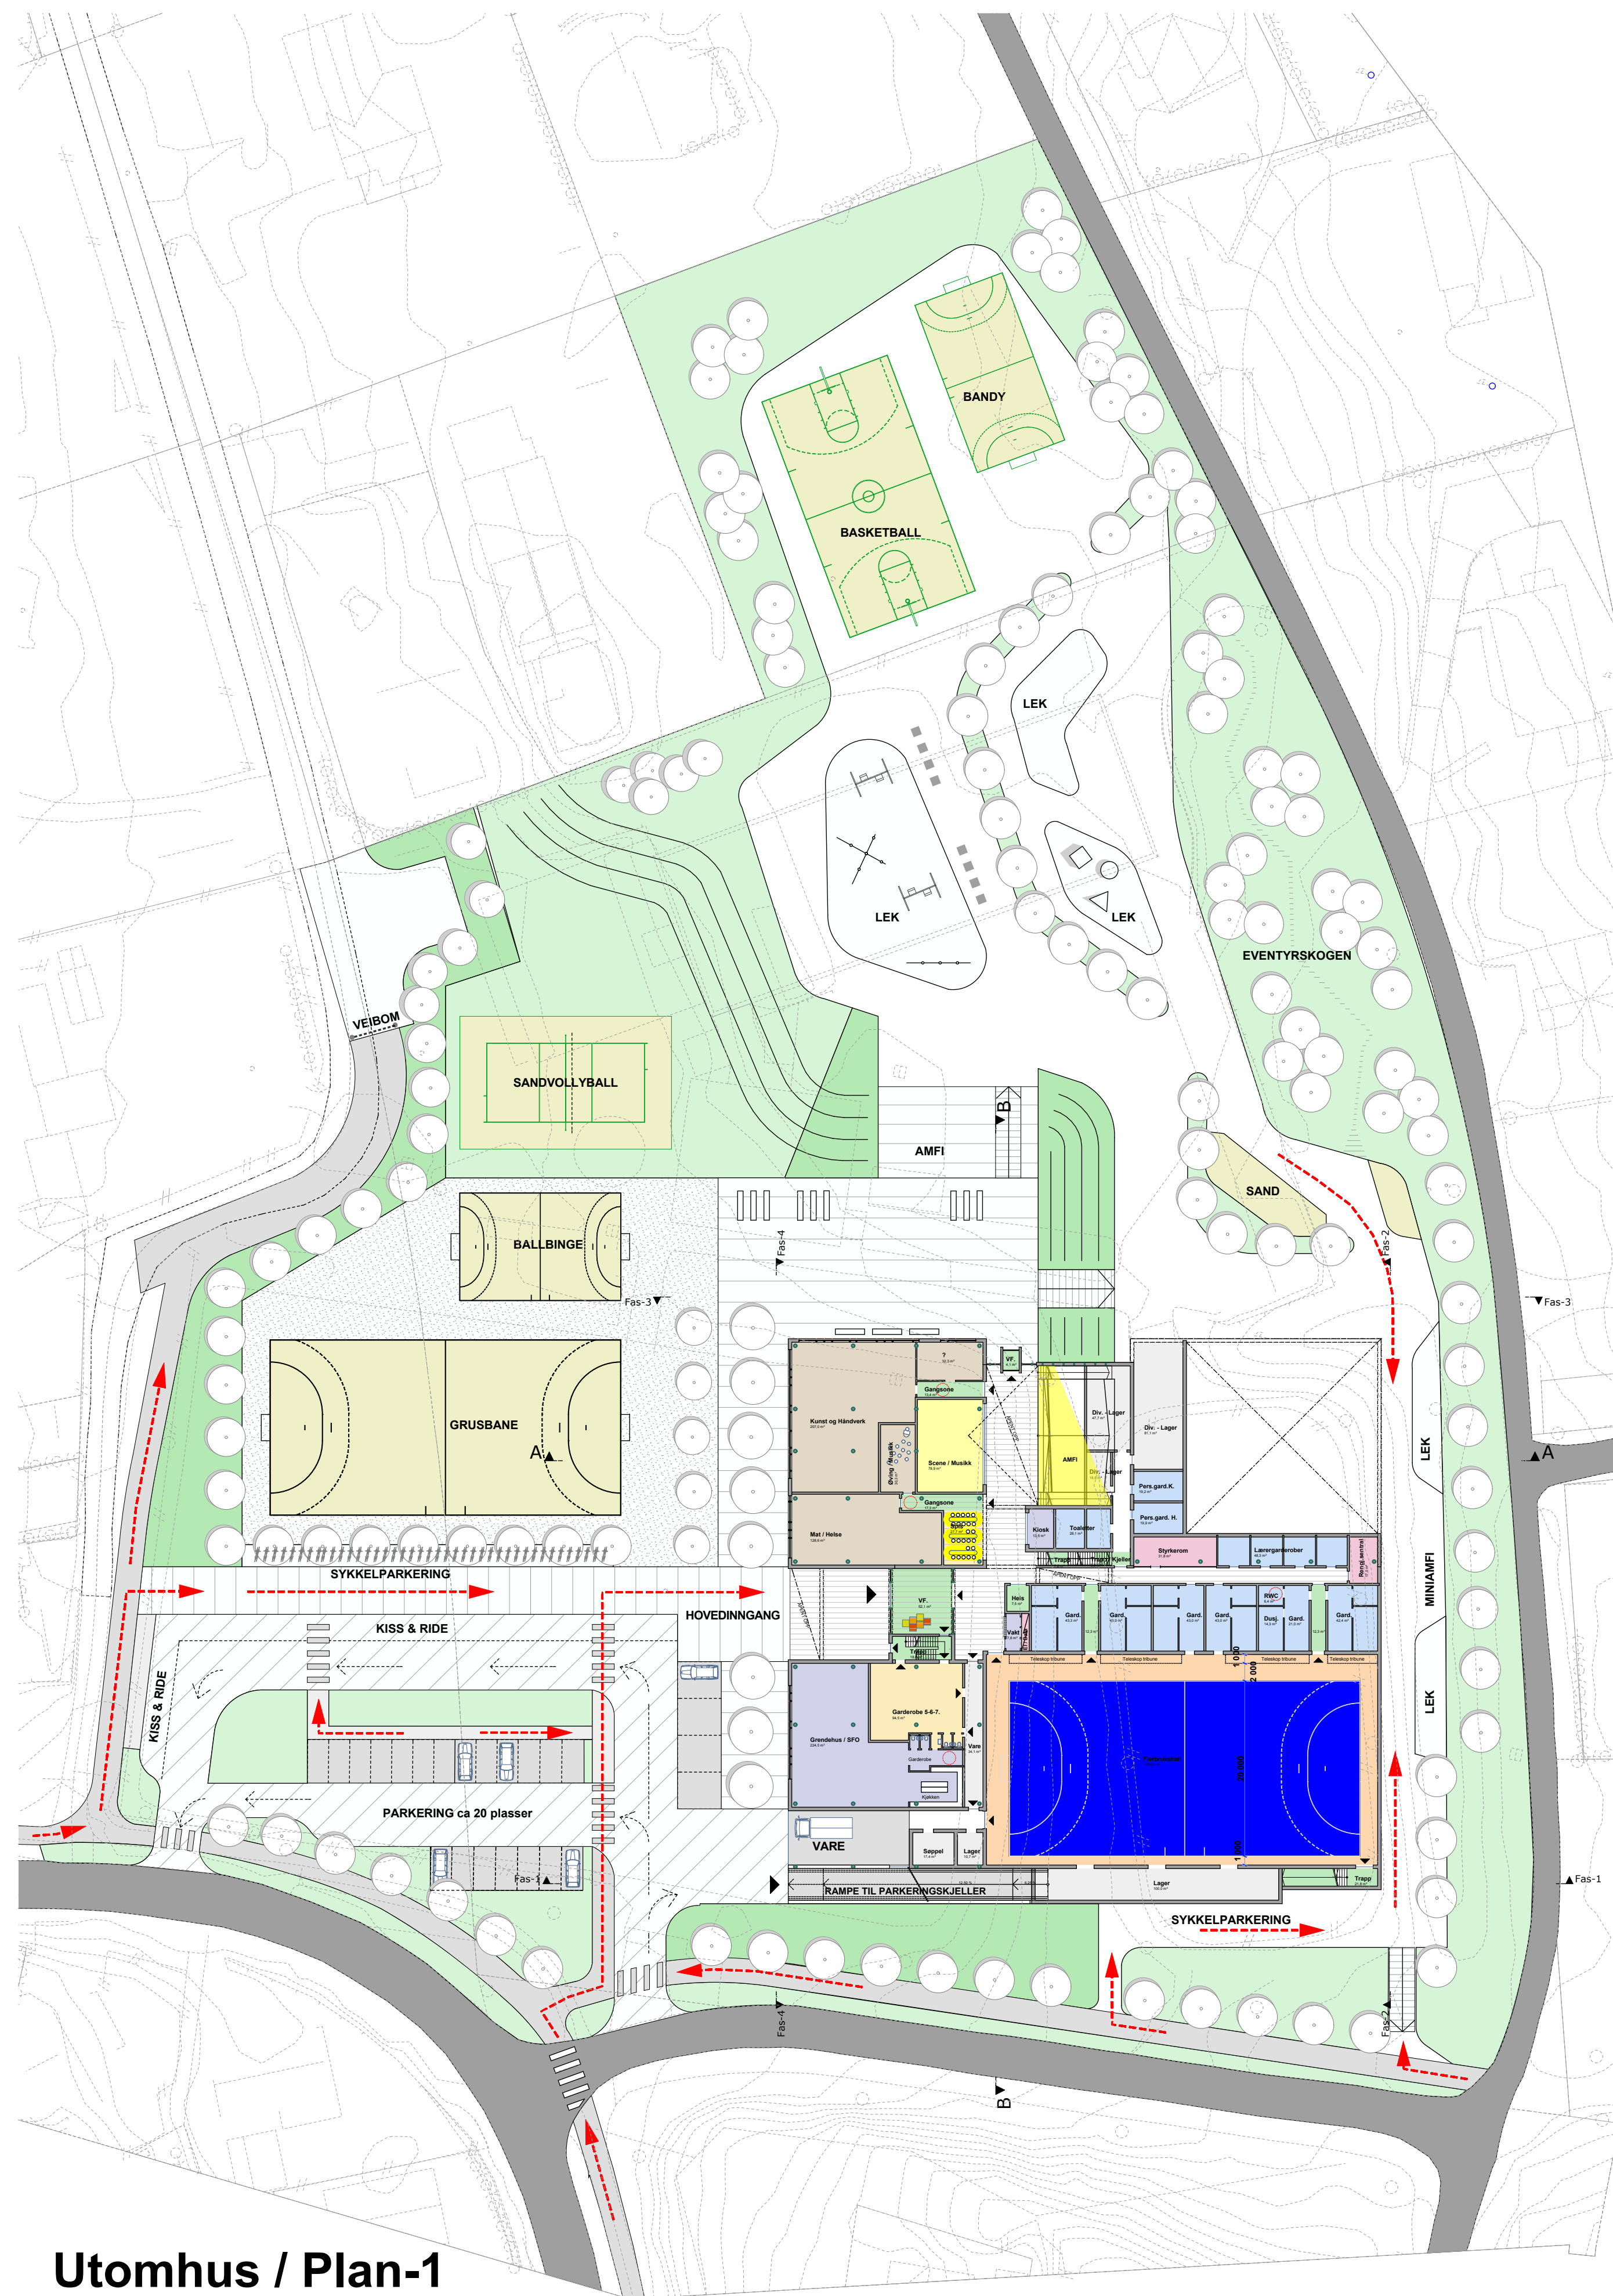


Utomhus / Plan-1

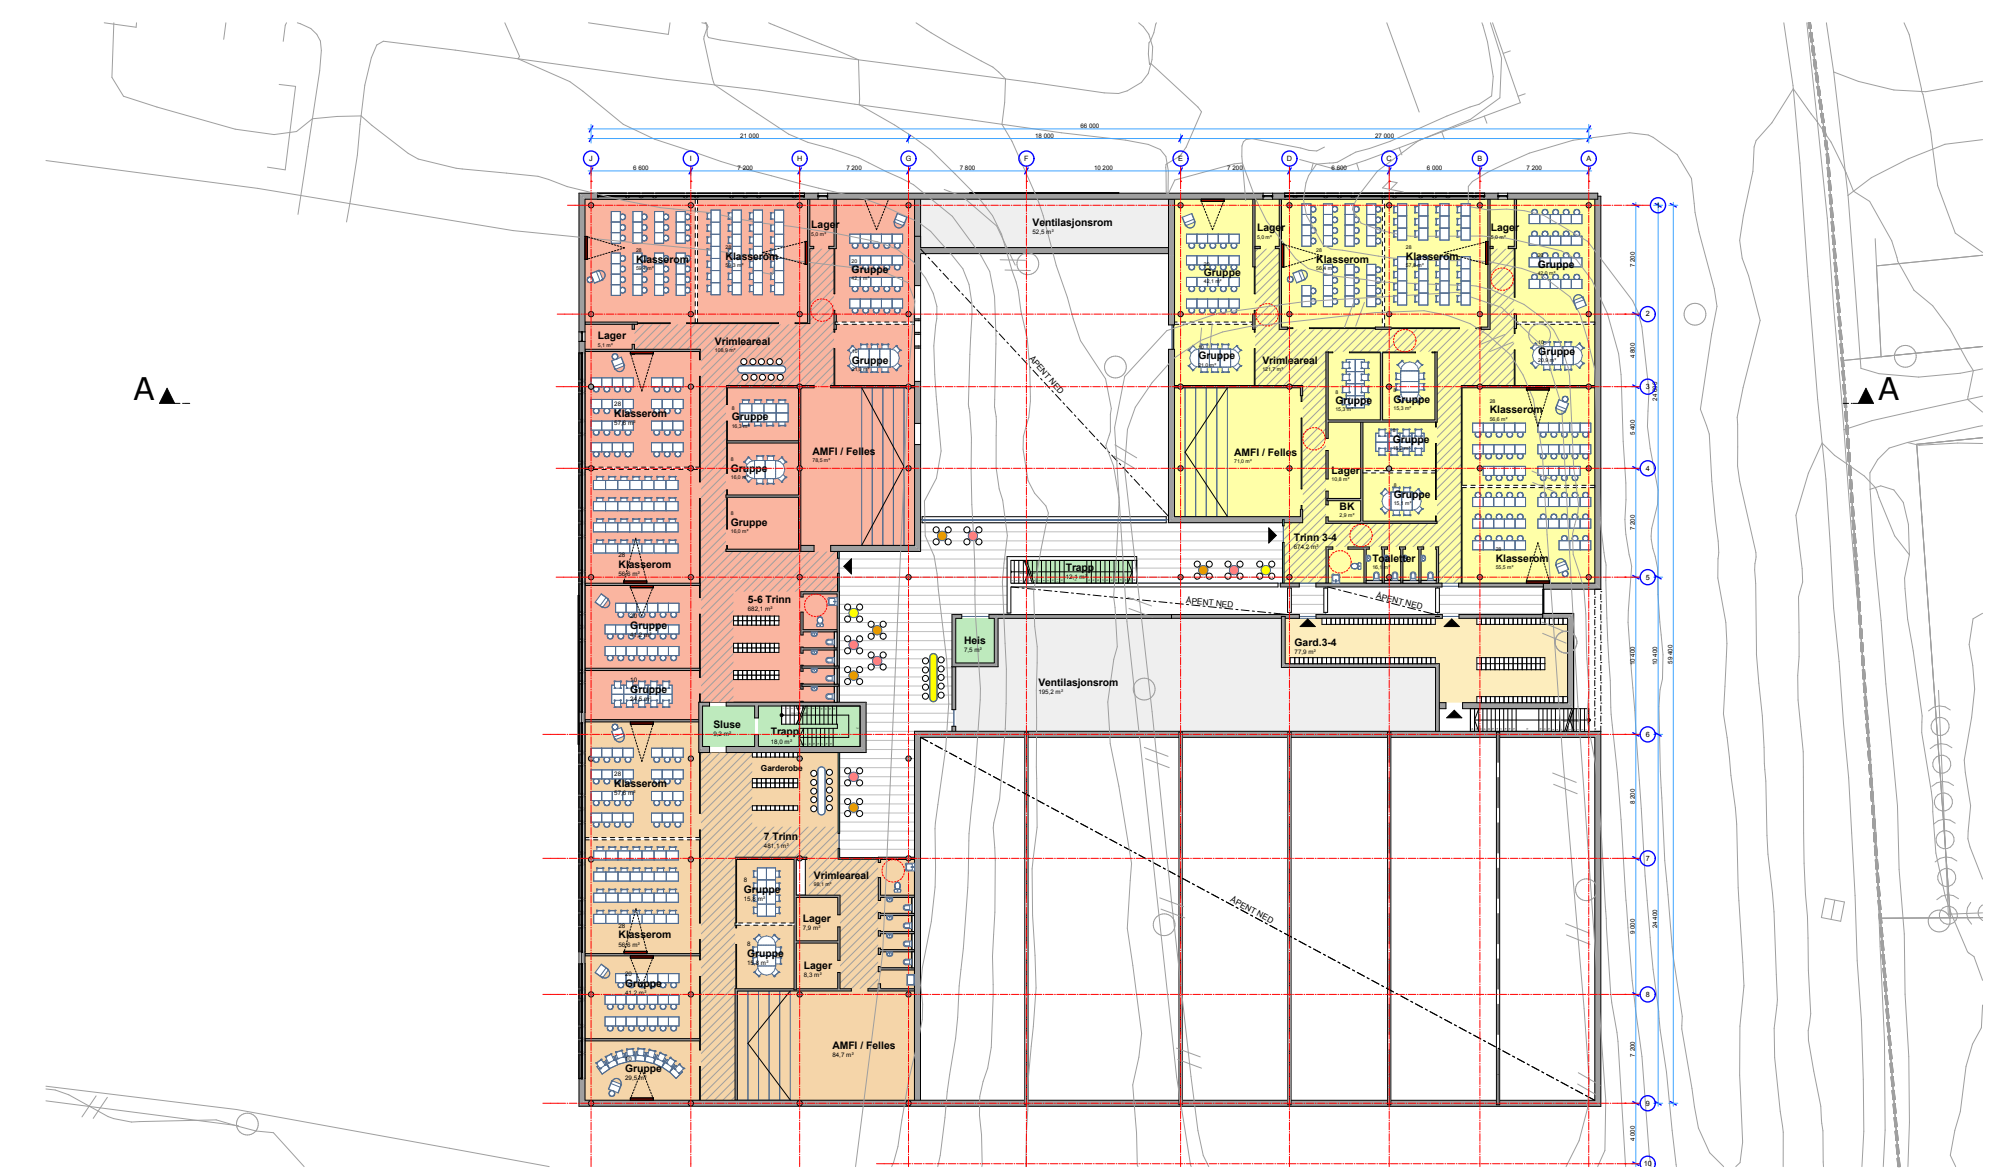

Plan-3

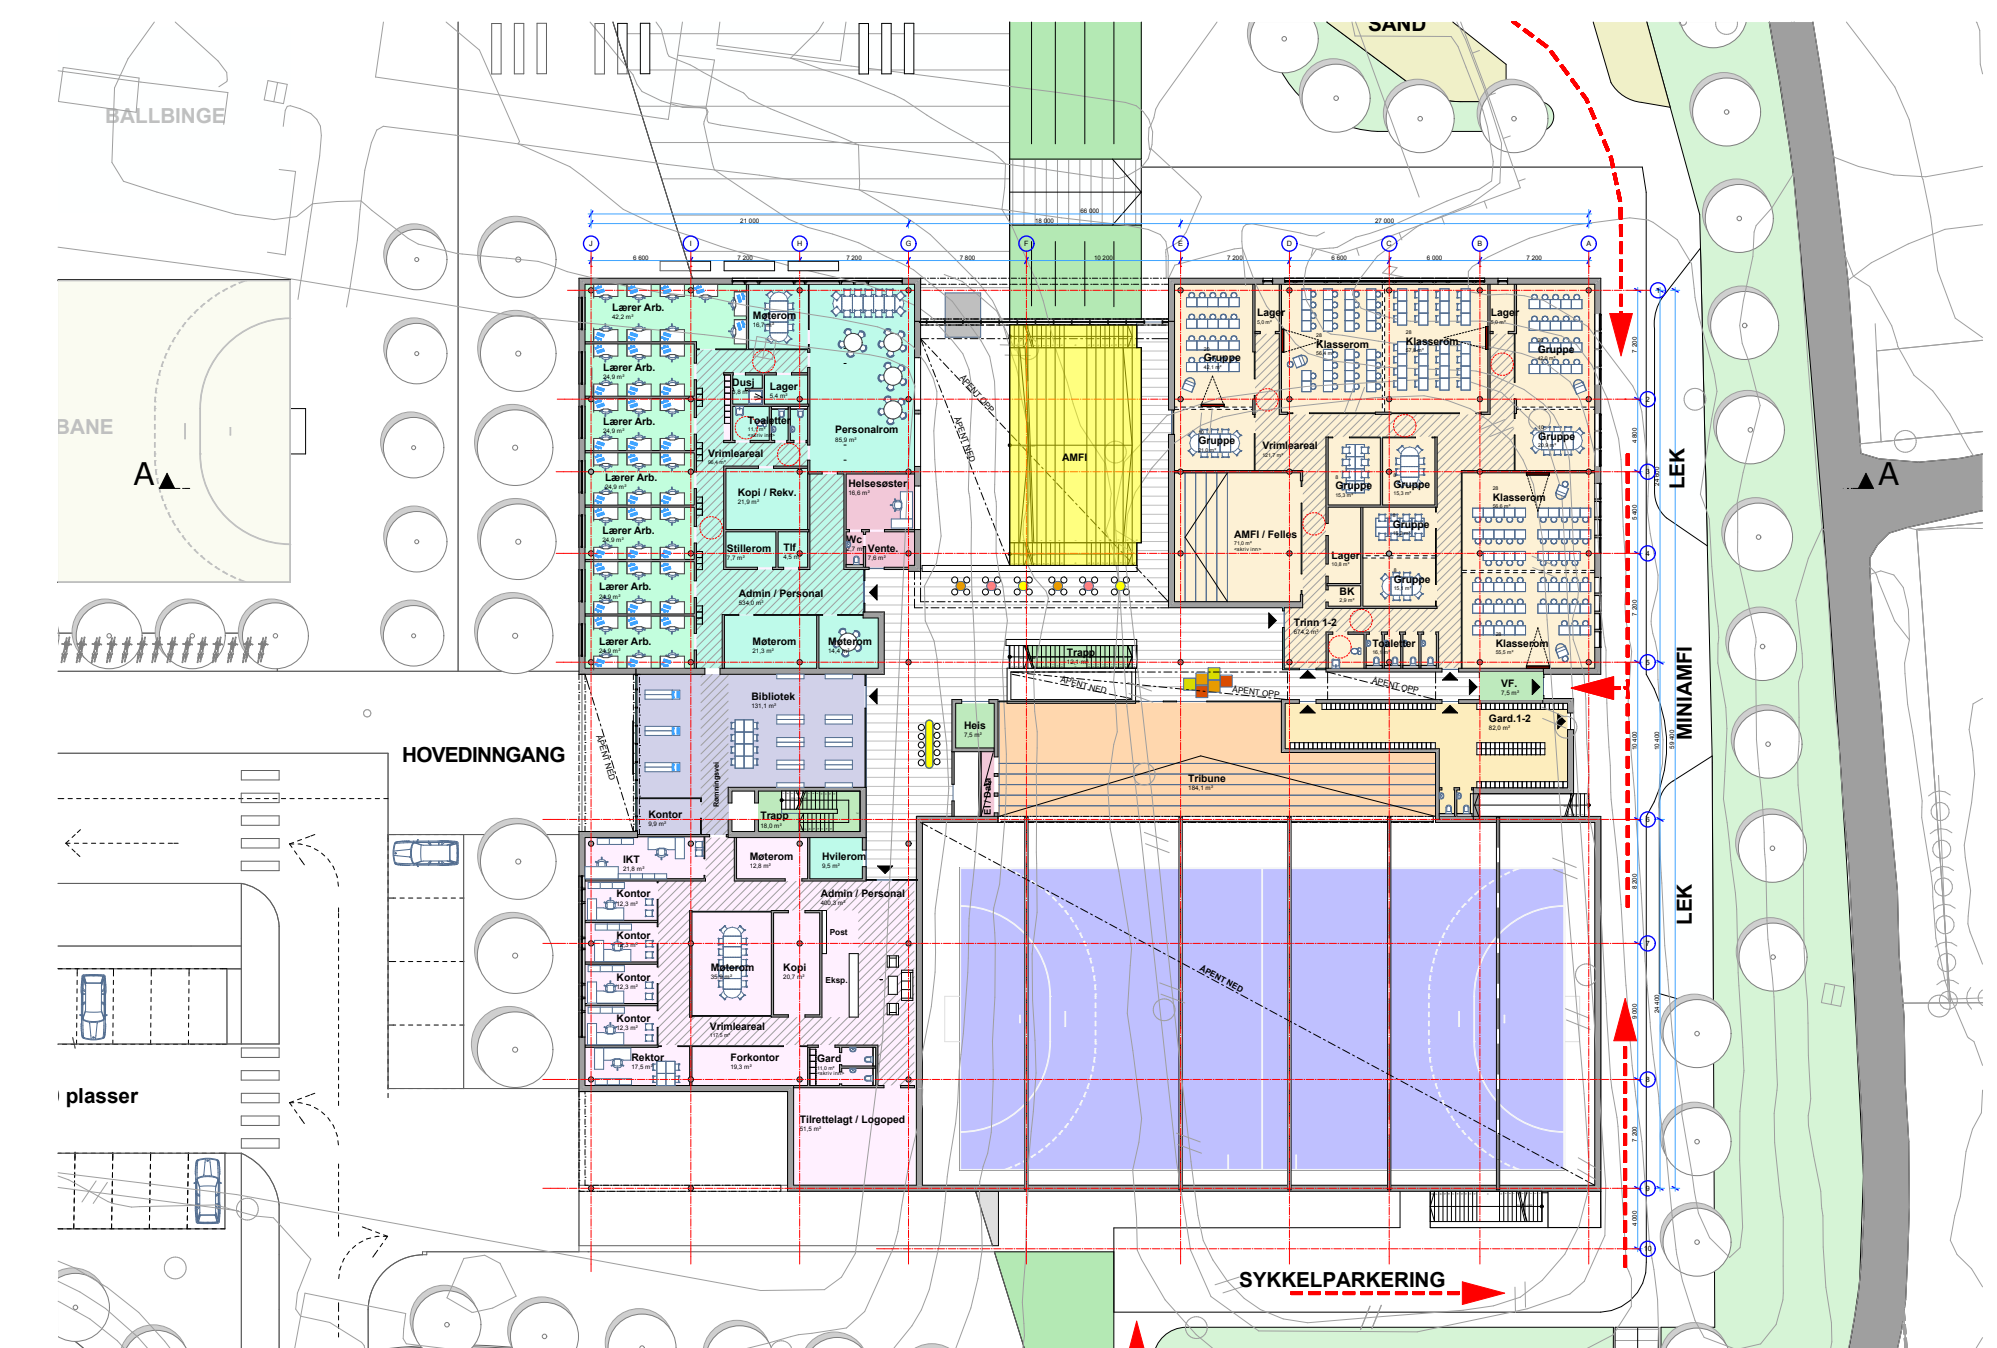

Plan-2

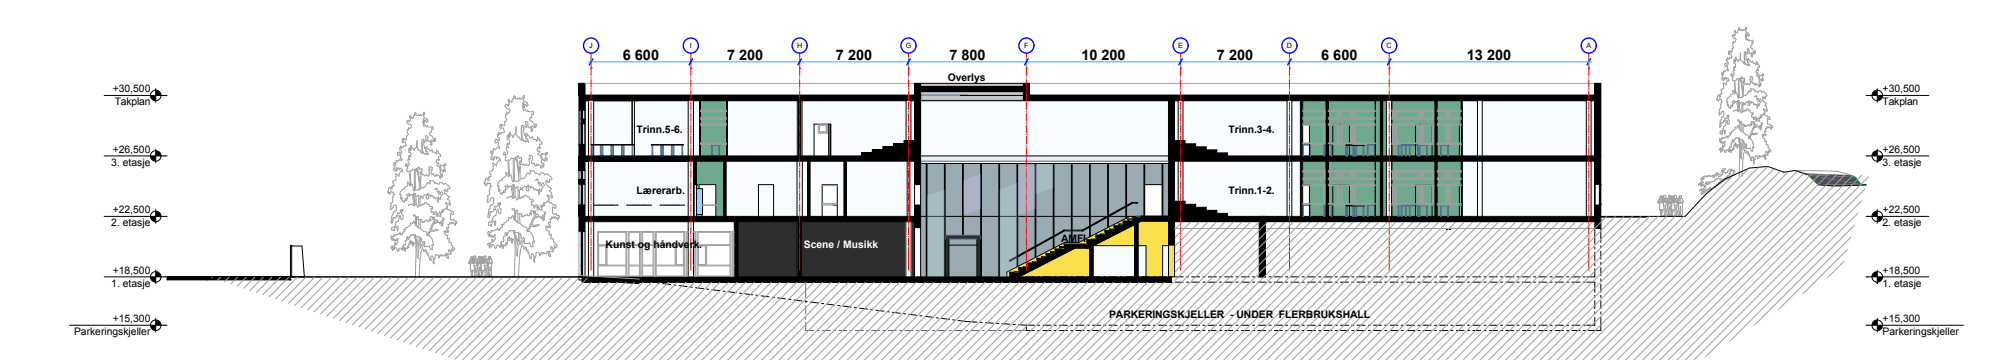

Snitt